


Architectural Plans

Parking Floor Plan

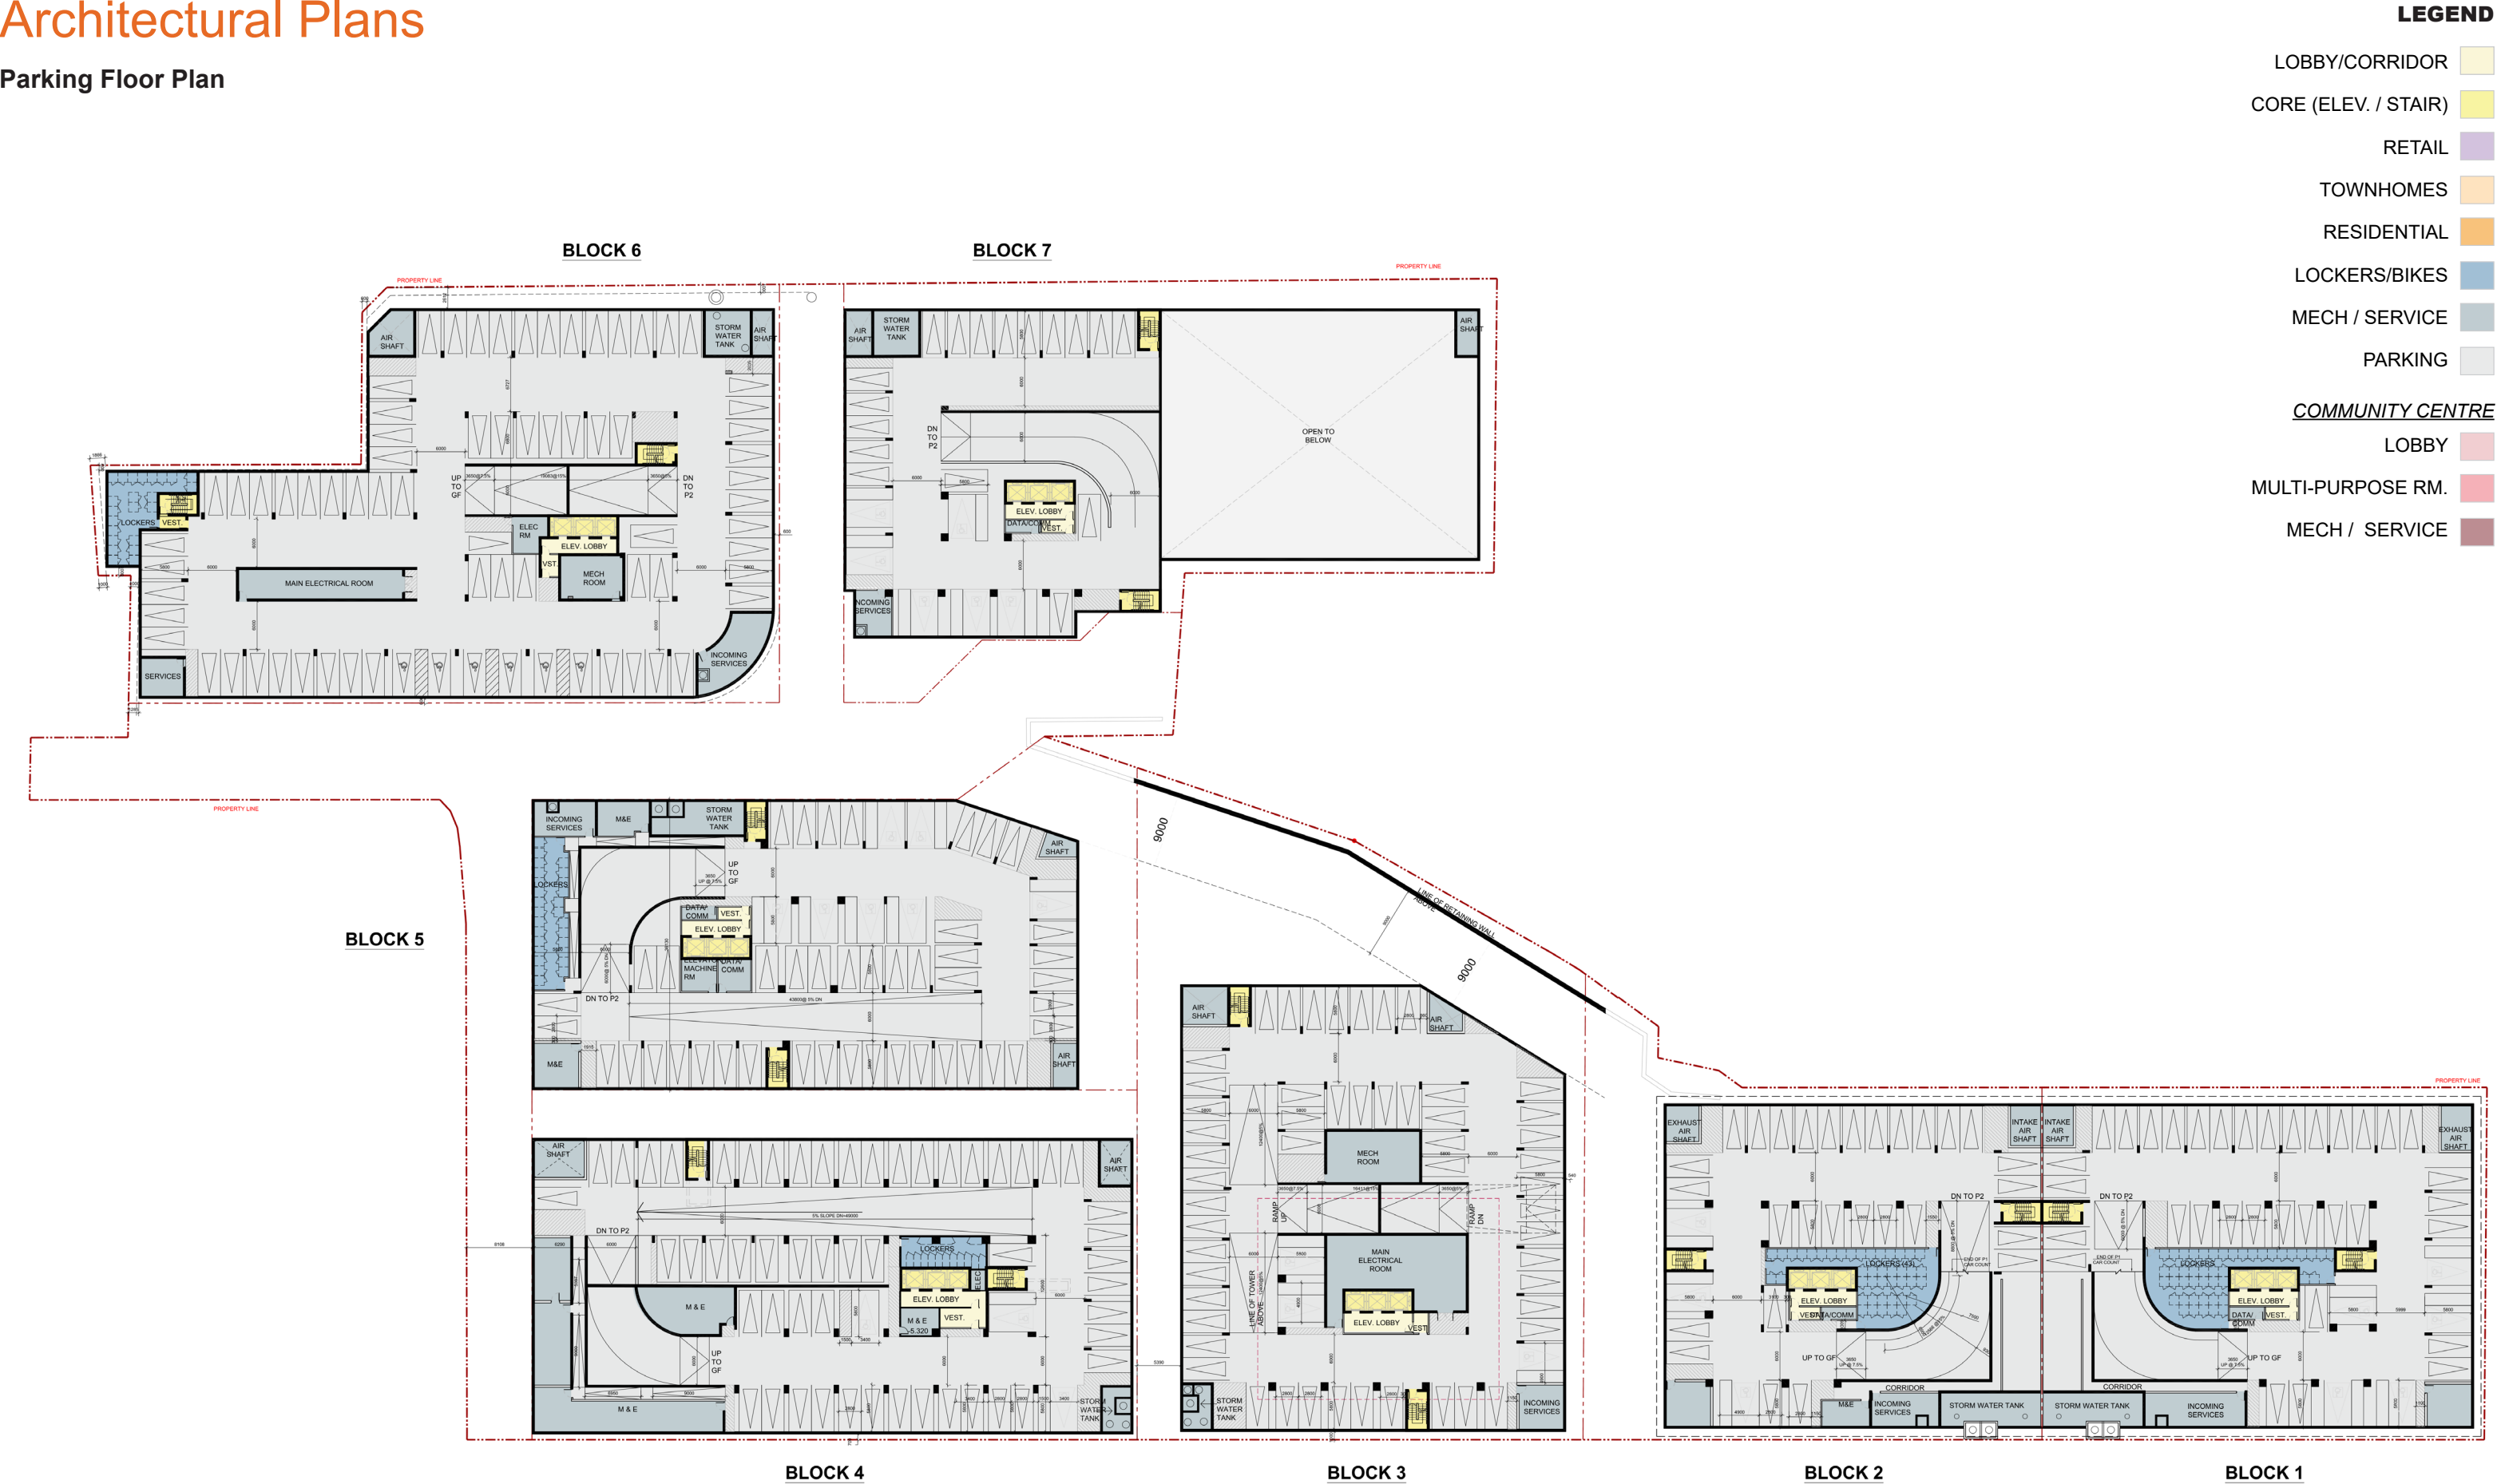

Architectural Plans

Ground Floor Plan

LEGEND

LOBBY/CORRIDOR

CORE (ELEV. / STAIR)

RETAIL

TOWNHOMES

RESIDENTIAL

LOCKERS/BIKES

MECH / SERVICE

PARKING

COMMUNITY CENTRE

LOBBY

MULTI-PURPOSE RM.

MECH / SERVICE



Typical Tower Floor Plan

LOBBY/CORRIDOR

CORE (ELEV. / STAIR)

RETAIL

TOWNHOMES

RESIDENTIAL

LOCKERS/BIKES

MECH / SERVICE


PARKING

COMMUNITY CENTRE



LOBBY

MULTI-PURPOSE RM.



MECH / SERVICE

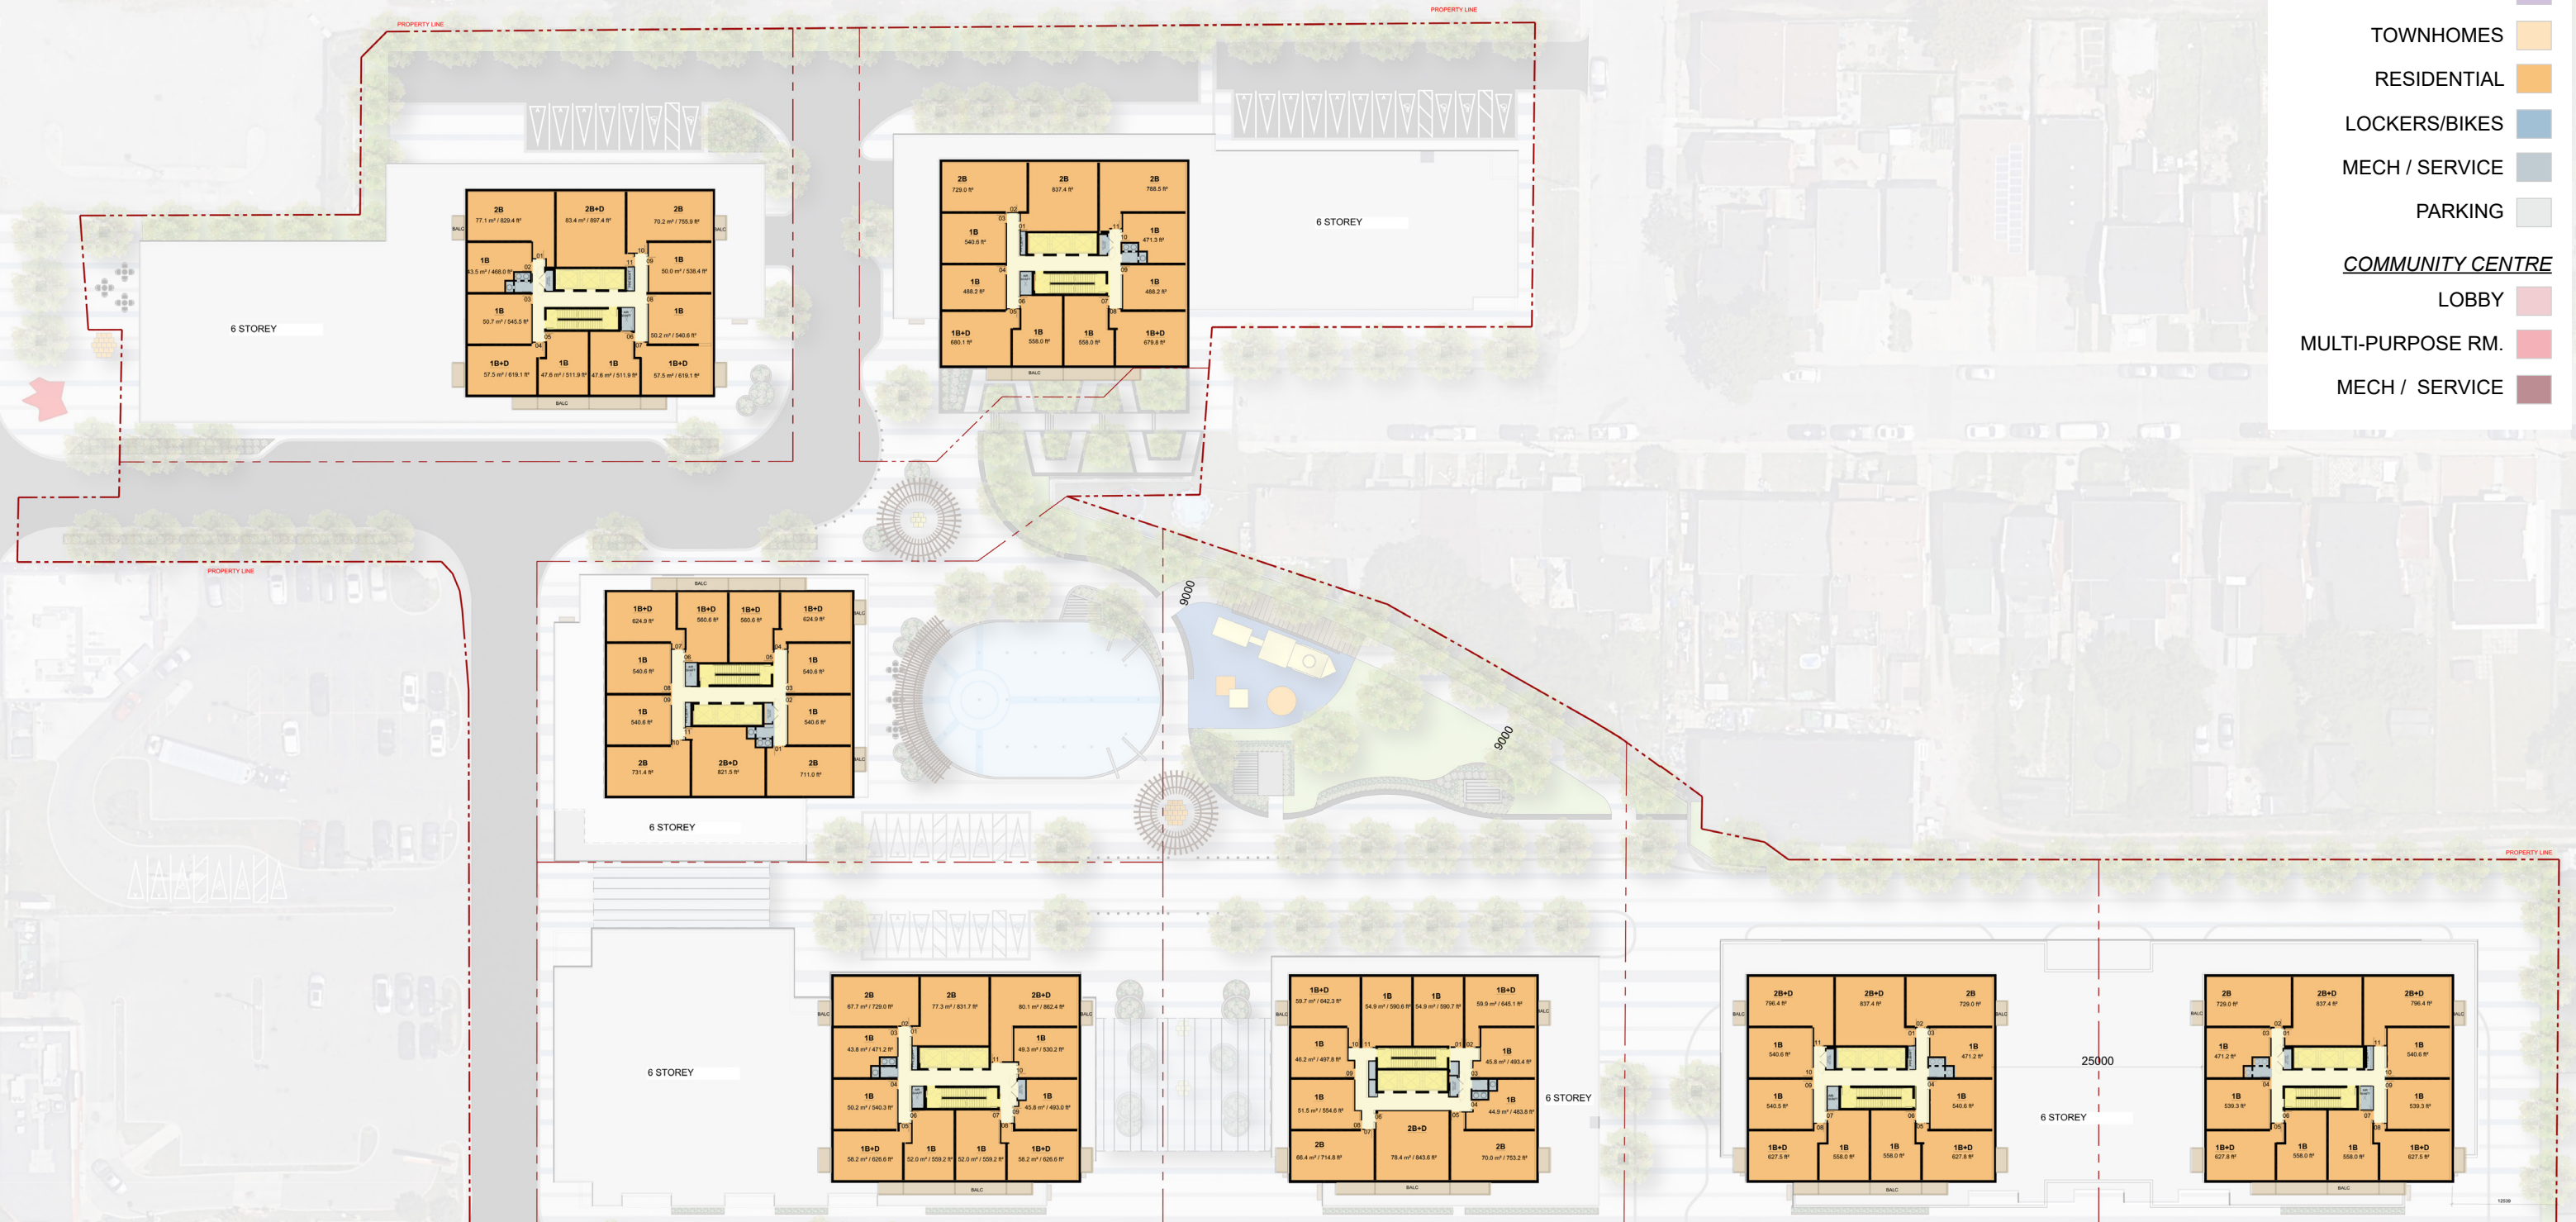


Elevations & Sections

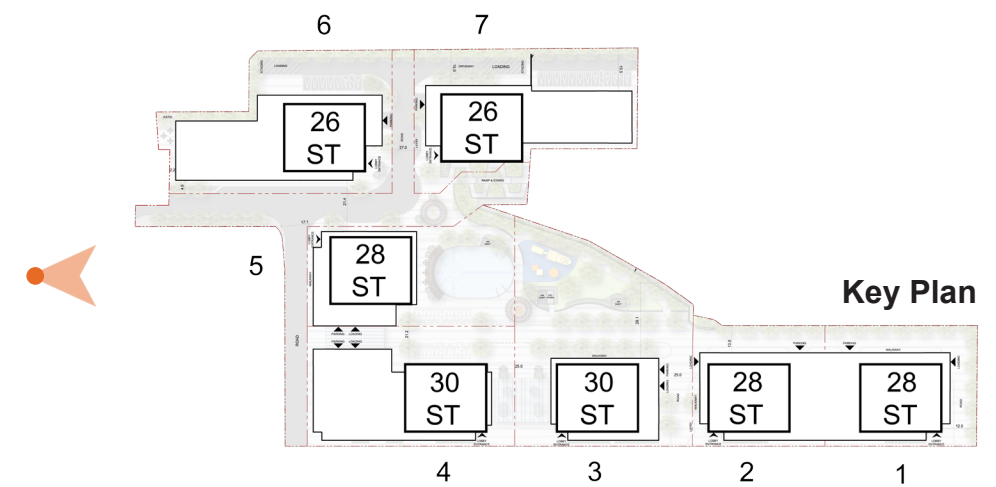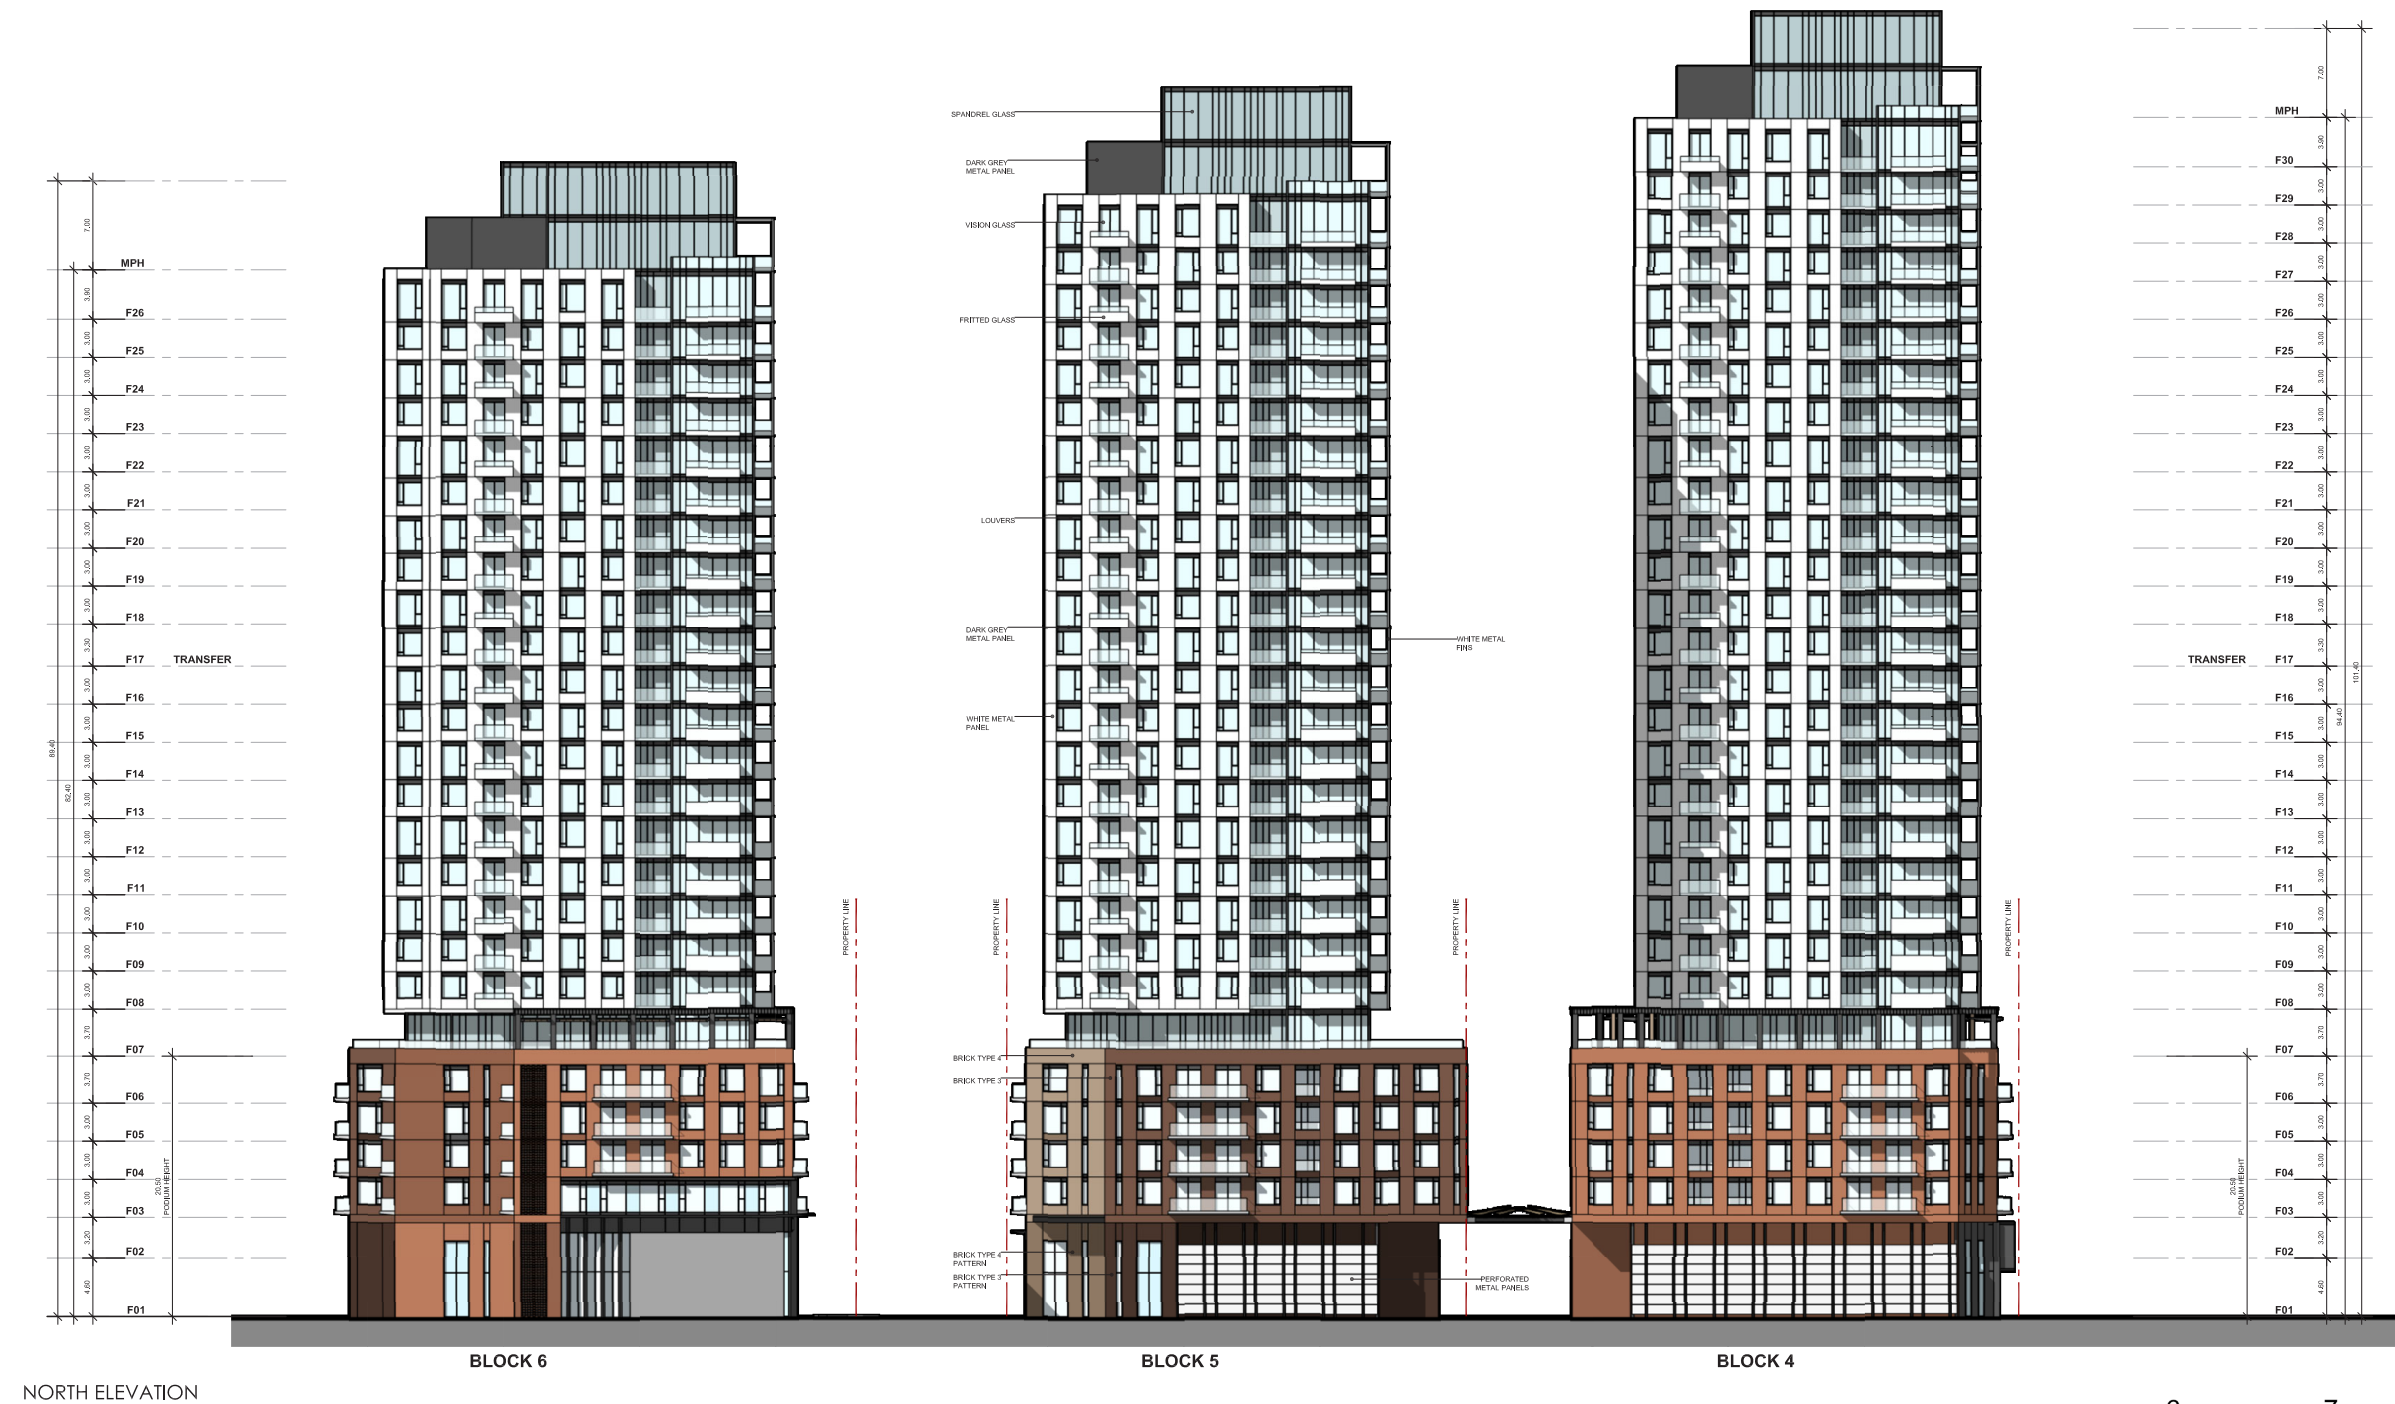


Elevations & Sections

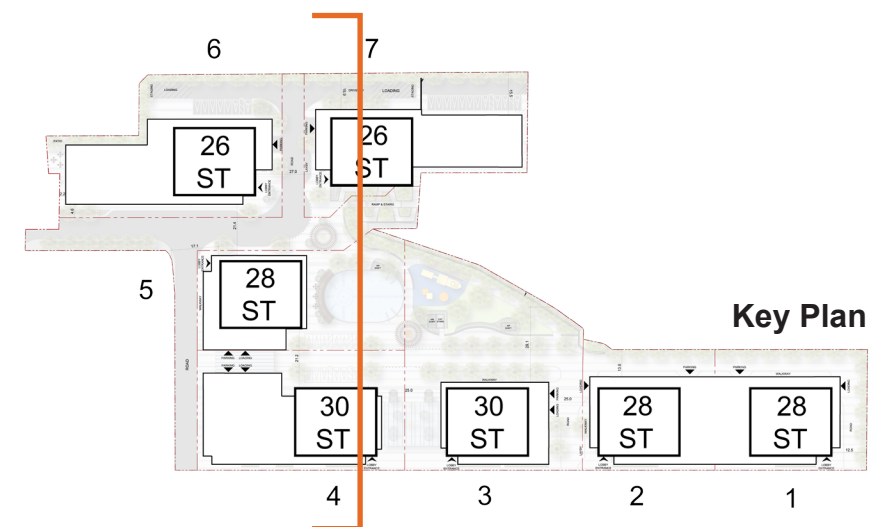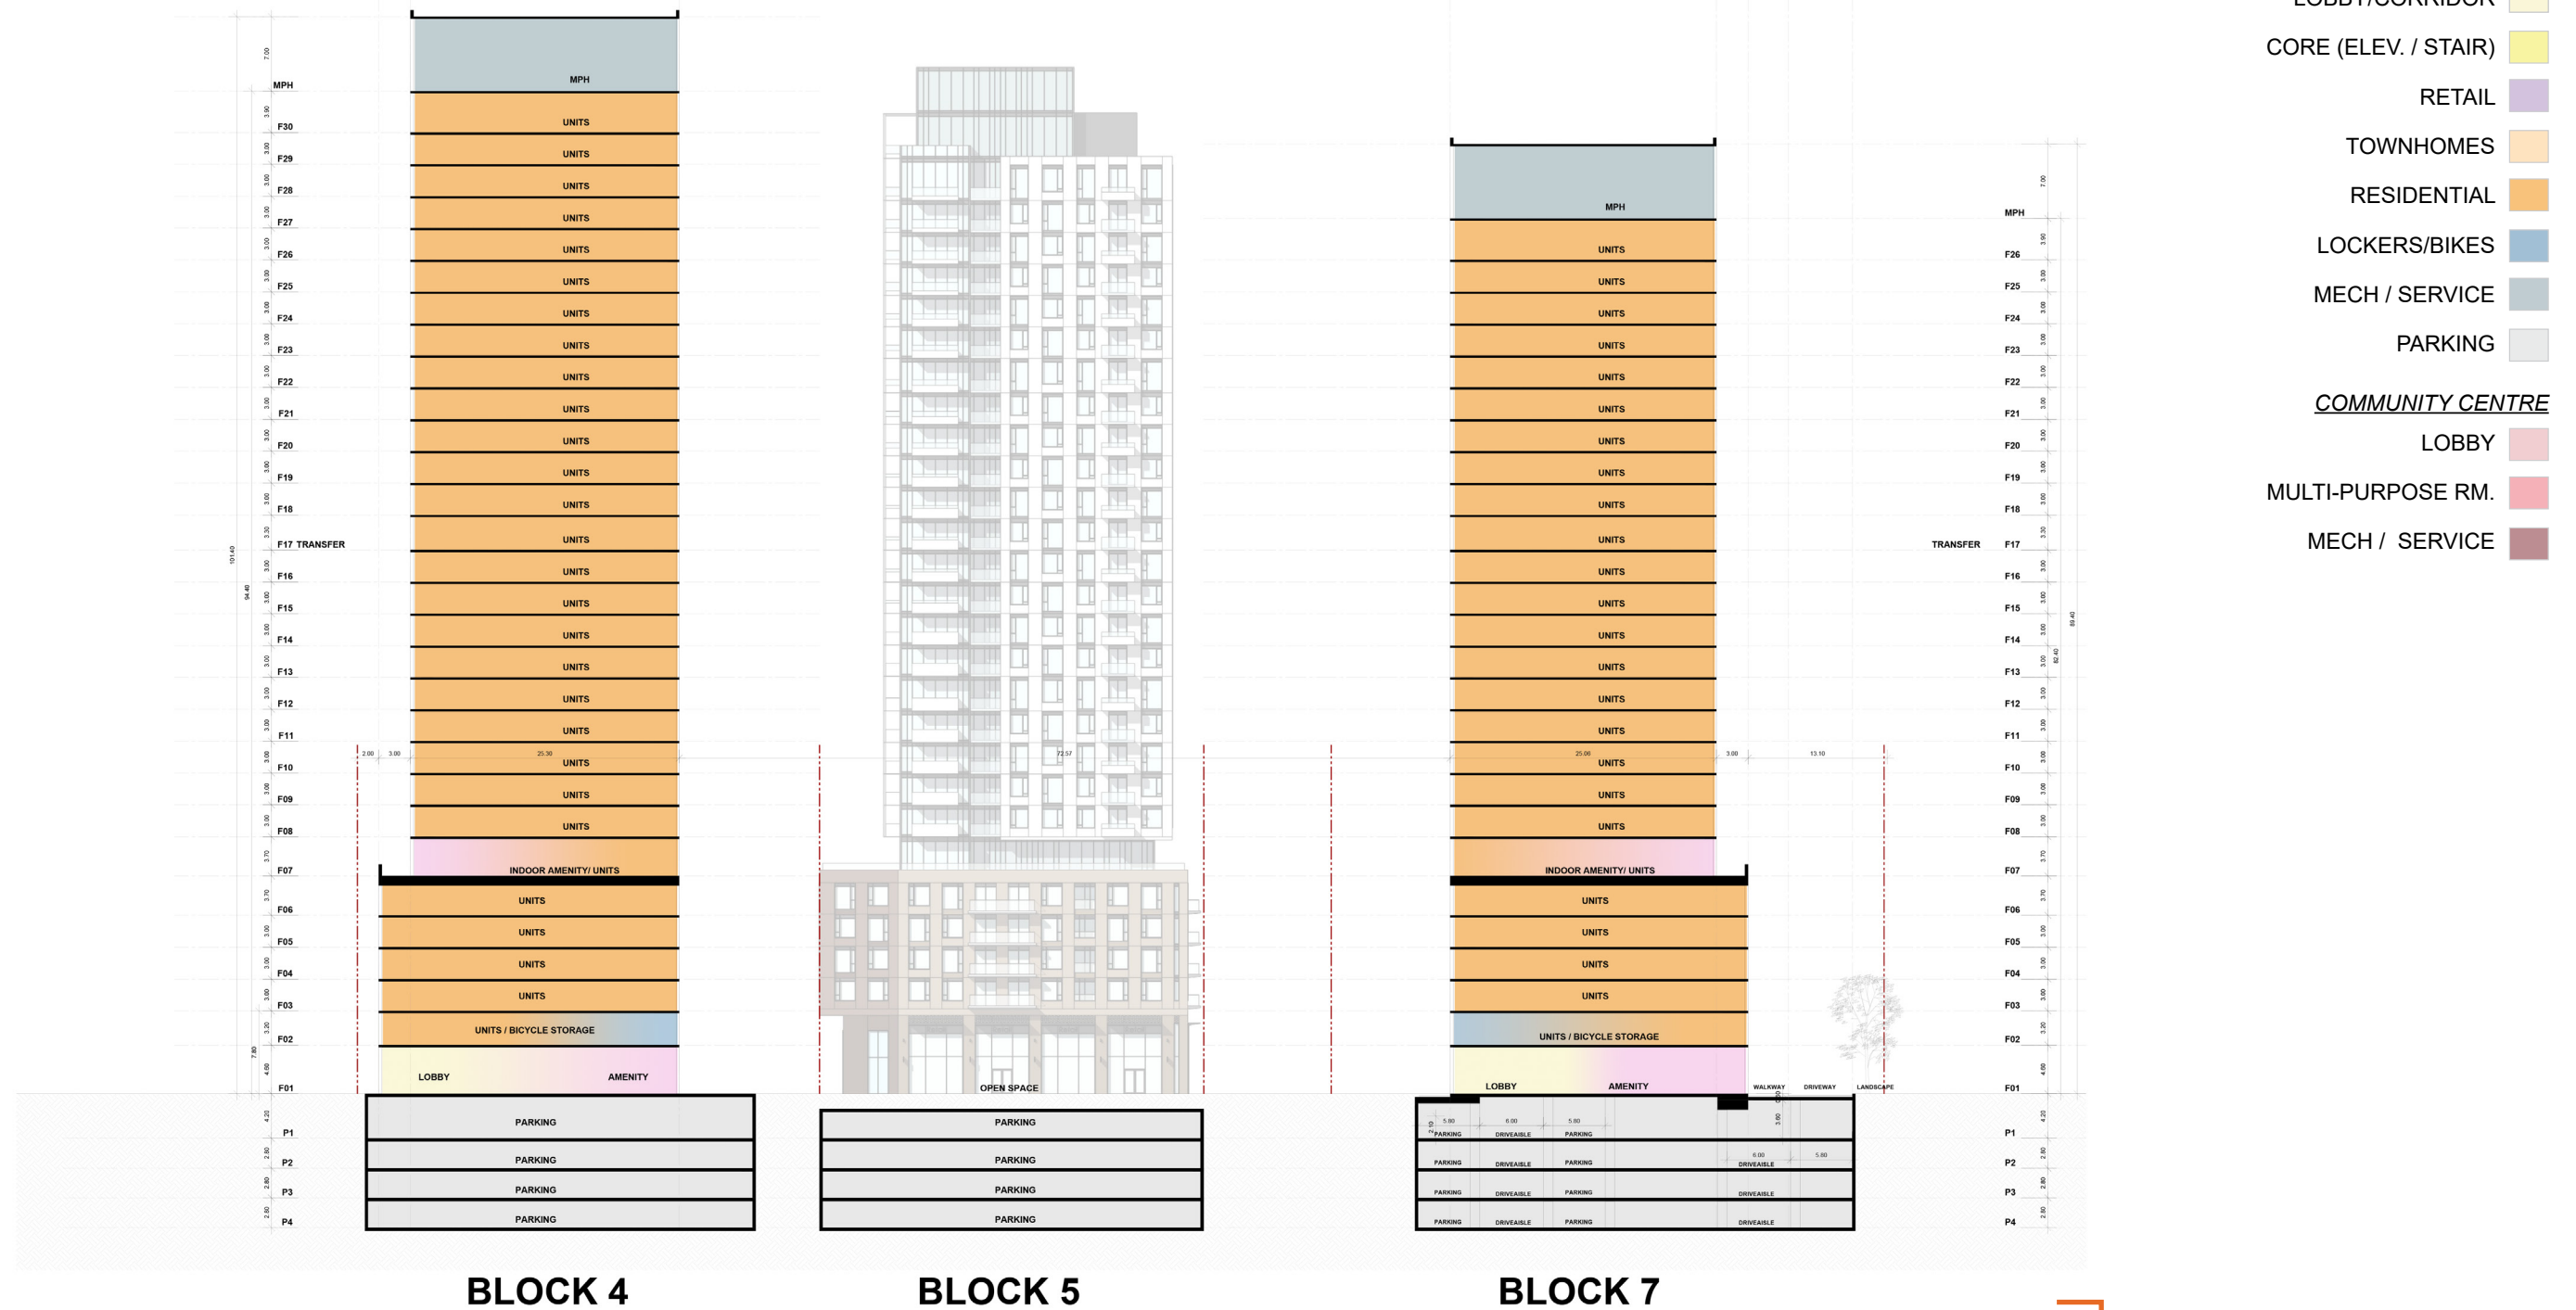

Elevations & Sections

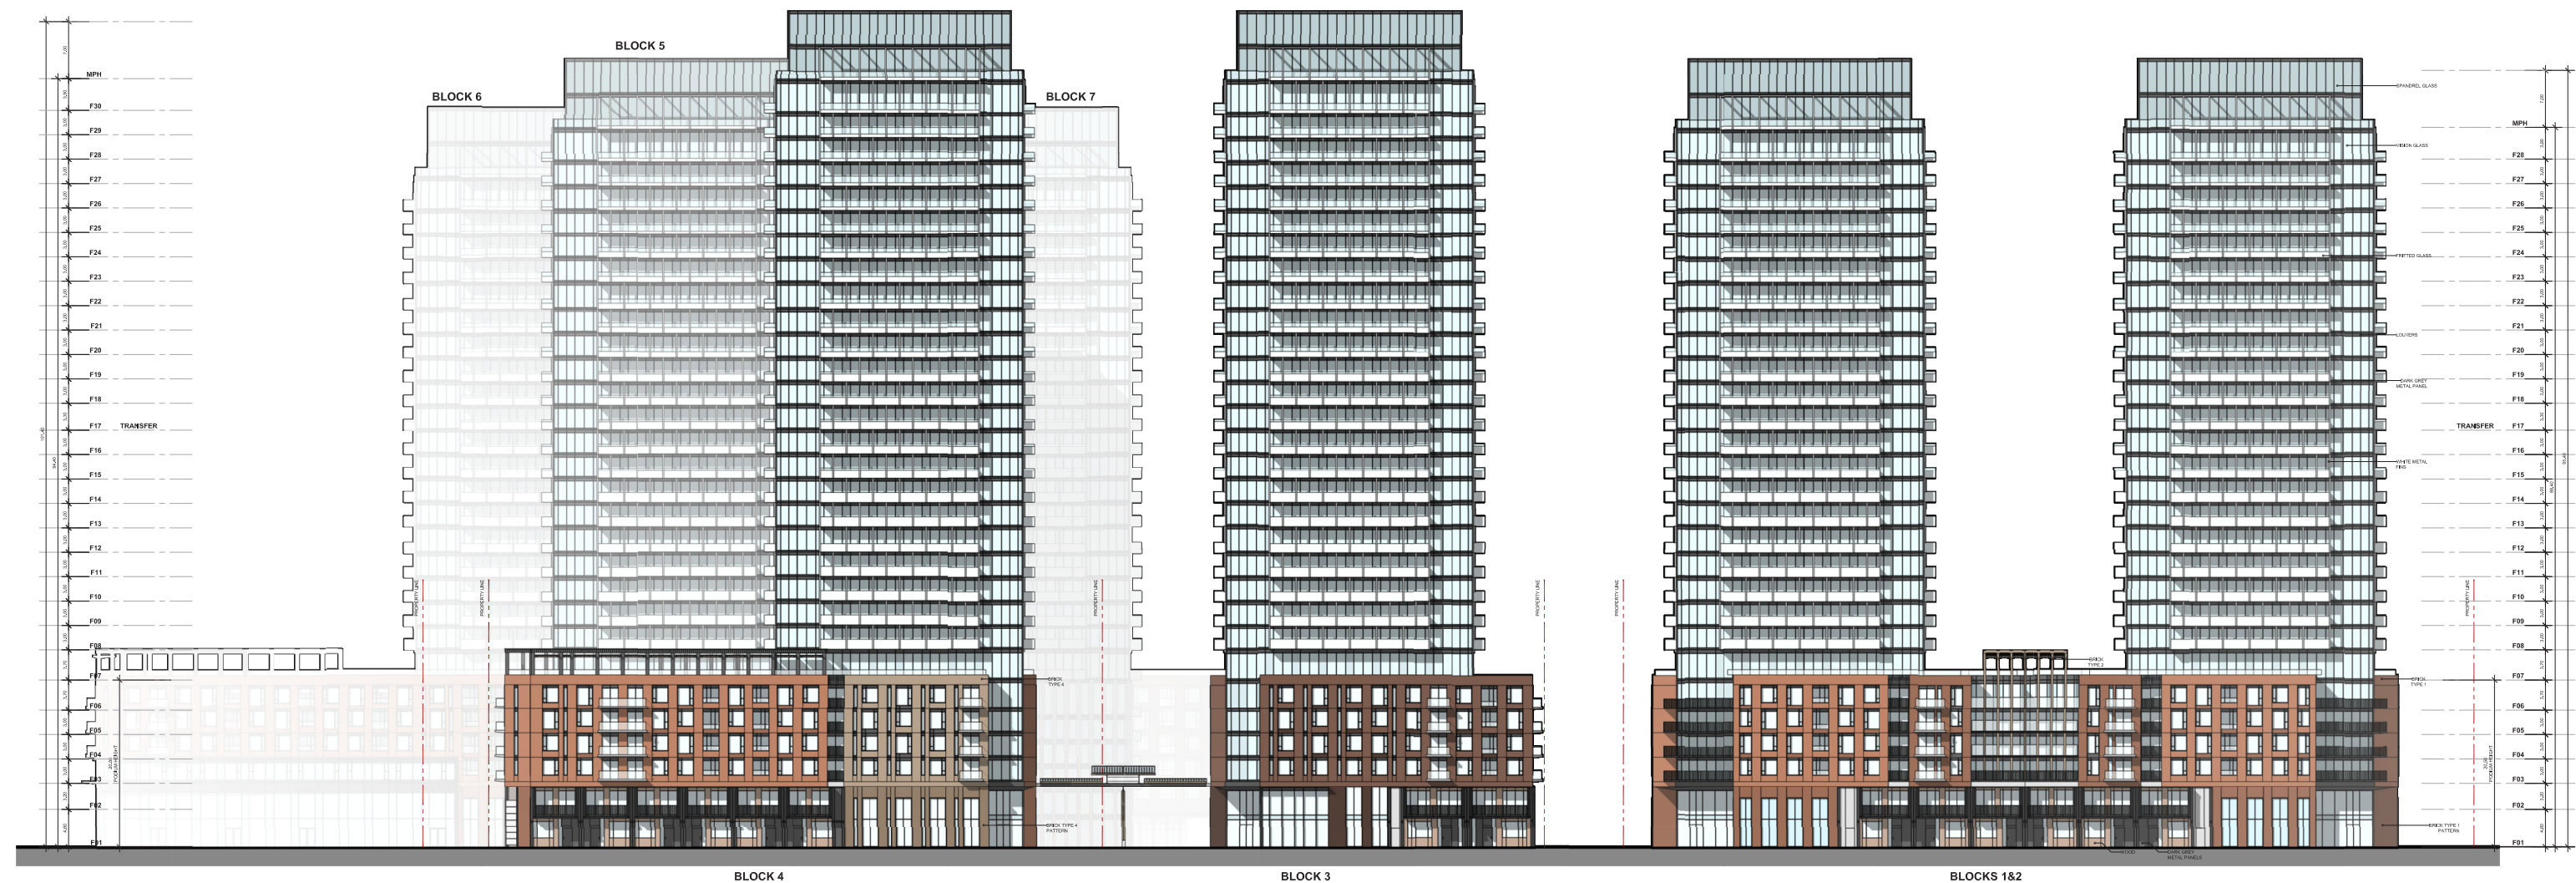

WEST ELEVATION

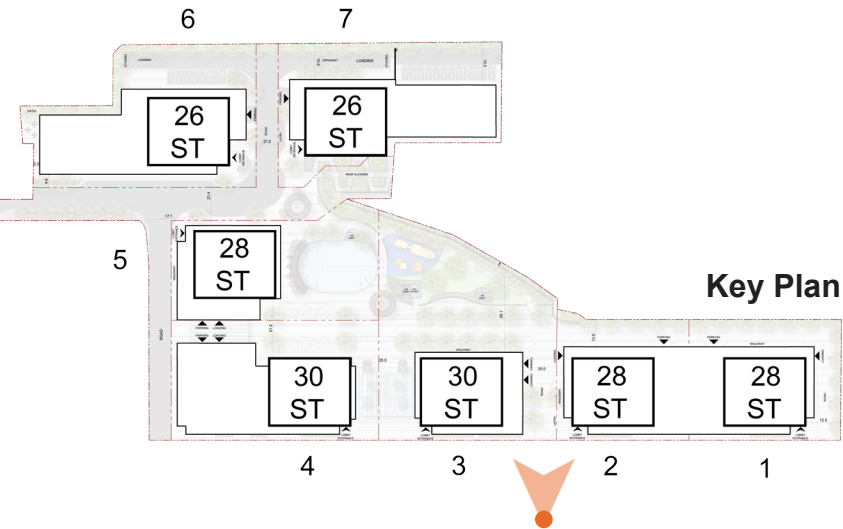

Elevations & Sections

